




--REAR ELEVATION--

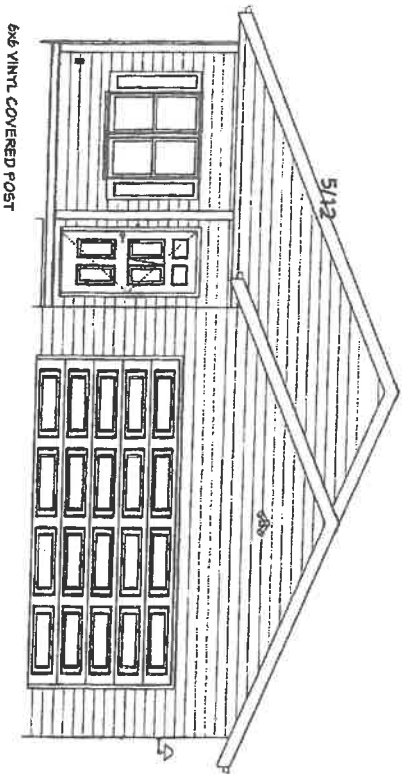

--FRONT ELEVATION - NORTH--

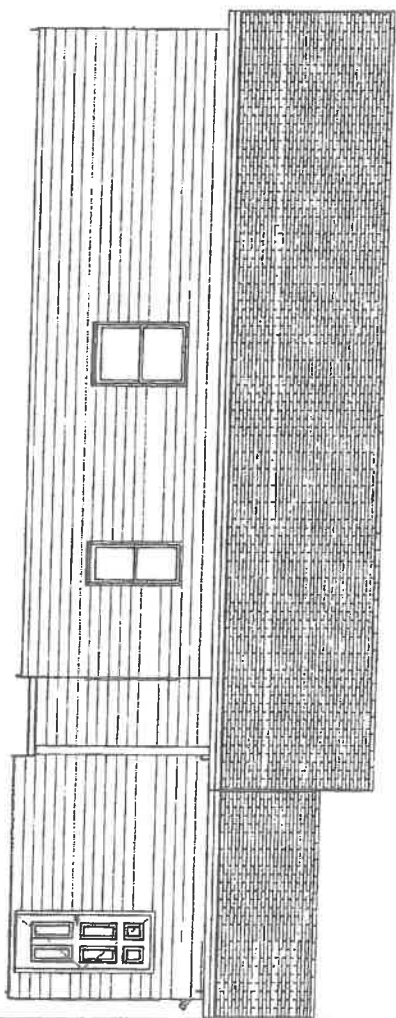

--LEFT ELEVATION--

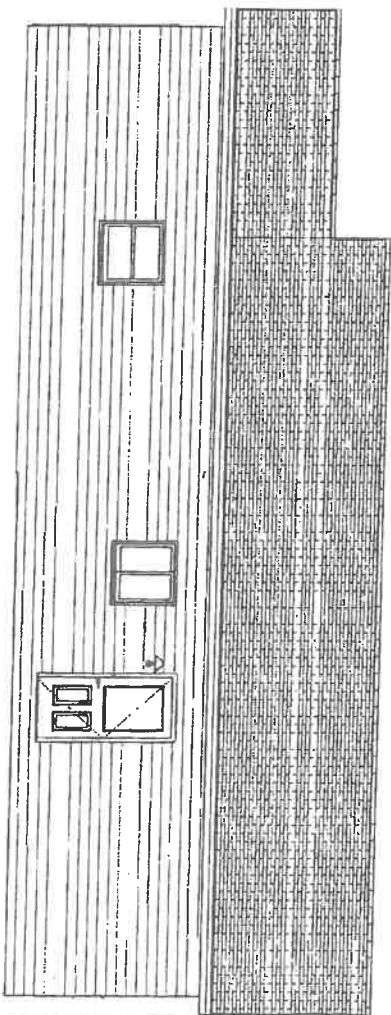

--RIGHT ELEVATION--

NOTE: WALL BRACING SHOWN ON PAGE 2 (INTERMITTENT METHOD USED)  
EROSION CONTROL SHOWN ON PAGE 5

PAGE 1 OF 6  
SCALE: 1/4" = 1'  
UNLESS NOTED

DRAWN BY:  
J. ROTH

DATE  
3/9/20


APPROVED

HABITAT FOR HUMANITY  
GREATER FOX CITIES AREA

MODEL #  
3448-4R

1821 W PACKARD STREET  
APPLETON

--FLOOR PLAN--

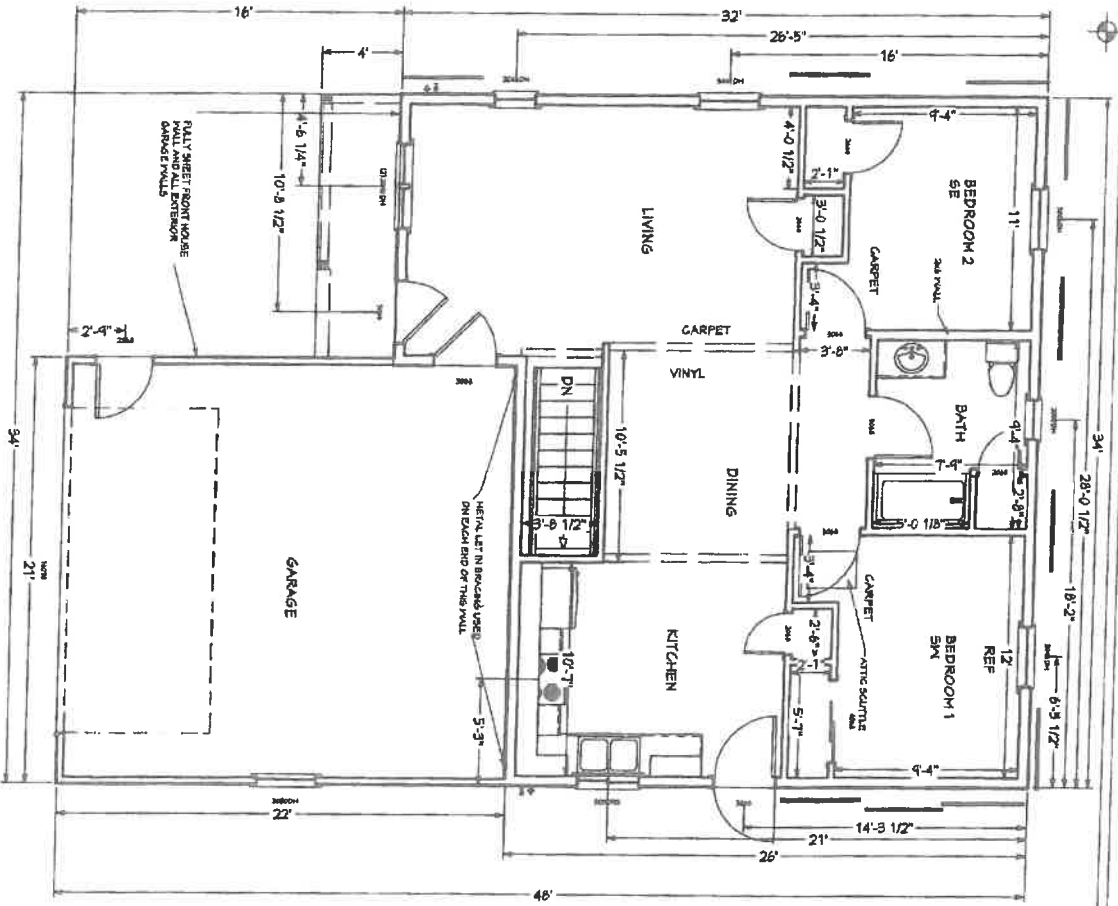


WINDOW SCHEDULE

QTY	SIZE	WIDTH	HEIGHT
3 DH	36X60	36"	54"
1 SLIDER	30X30	30"	36"
1 DH	20X20	20"	24"
2 MULLED	(2) 20X46	46"	36"
1 DH	30X30	30"	36"
1 DH	20X46	46"	36"


DOOR SCHEDULE

QTY	SIZE	R/O
2 INTERIOR	20X66	30" X 92 1/2"
2 INTERIOR	20X66	20" X 92 1/2"
3 INTERIOR	30X66	36" X 92 1/2"
3 EXTERIOR	30X66	36 1/2" X 83 3/8"
1 EXTERIOR	28X60	34 1/2" X 83 3/8"
1 SLIDER	40X66	48 1/2" X 83 1/2"
1 GHD	18X70	18 1/2" X 65"

--TYPICAL WALL SECTION--

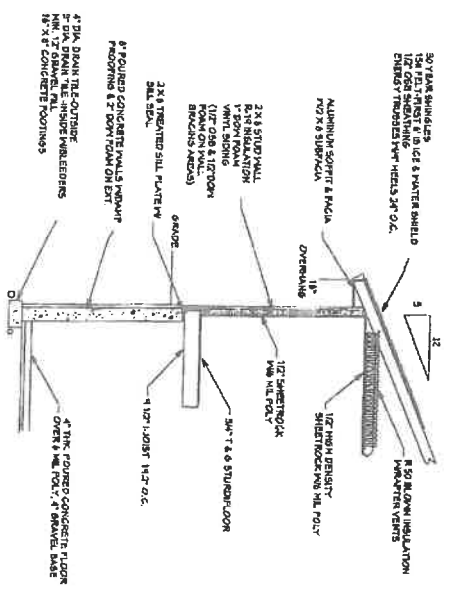

--BASEMENT PLAN--

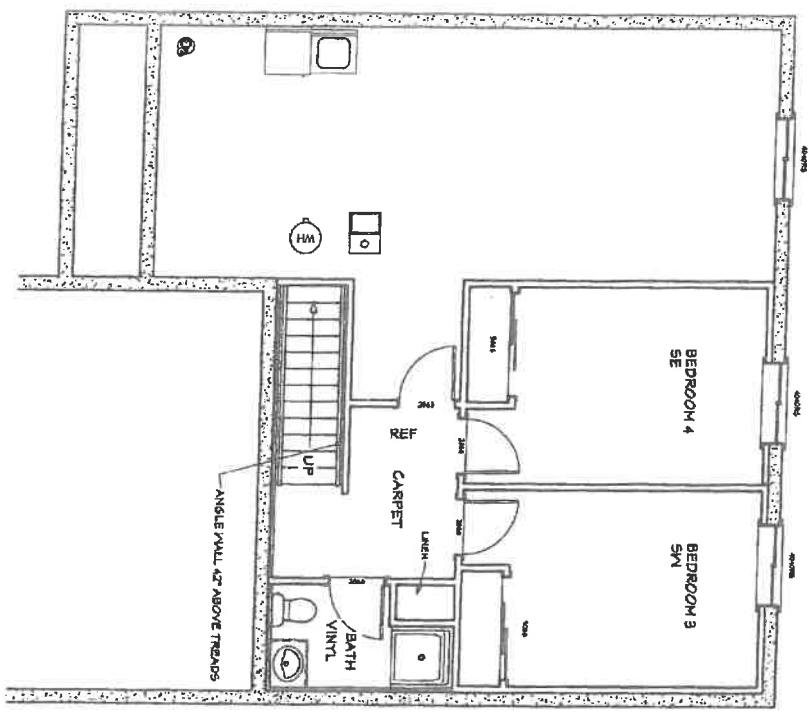


DOOR SCHEDULE


QTY	SIZE	R/O
4	INTERIOR	2888
2	SLIDER	160127 x 28 1/2

START/LAYOUT FROM THIS END

--FLOOR JOIST LAYOUT--  
 SCALE: 3/16" = 1'

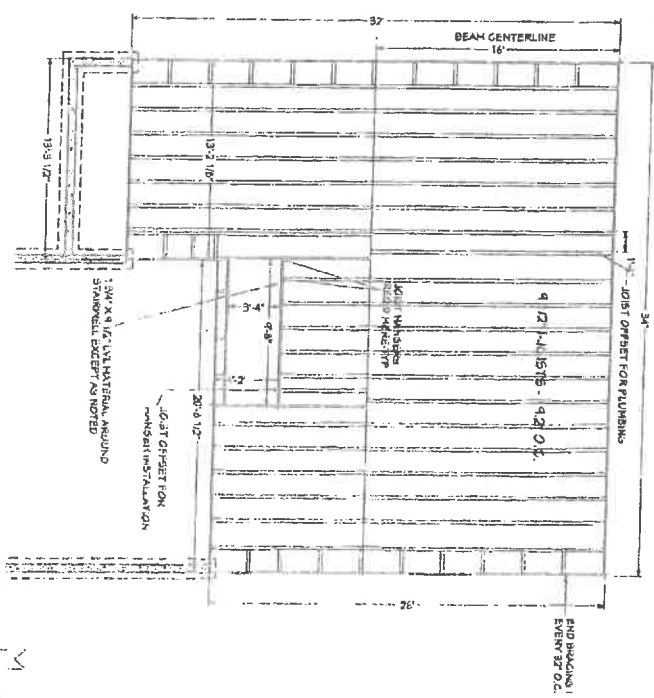

4" X 4" REGRESS WINDOW POURED IN PLACE 1" DOWN FROM TOP OF FOUNDATION WALL-TYP  
 2" X 2" REGRESS WINDOW POURED IN PLACE 1" DOWN FROM TOP OF FOUNDATION WALL-TYP  
 4" X 4" REGRESS WINDOW POURED IN PLACE 1" DOWN FROM TOP OF FOUNDATION WALL-TYP  
 WELL WITH MESH GRATE-TYP

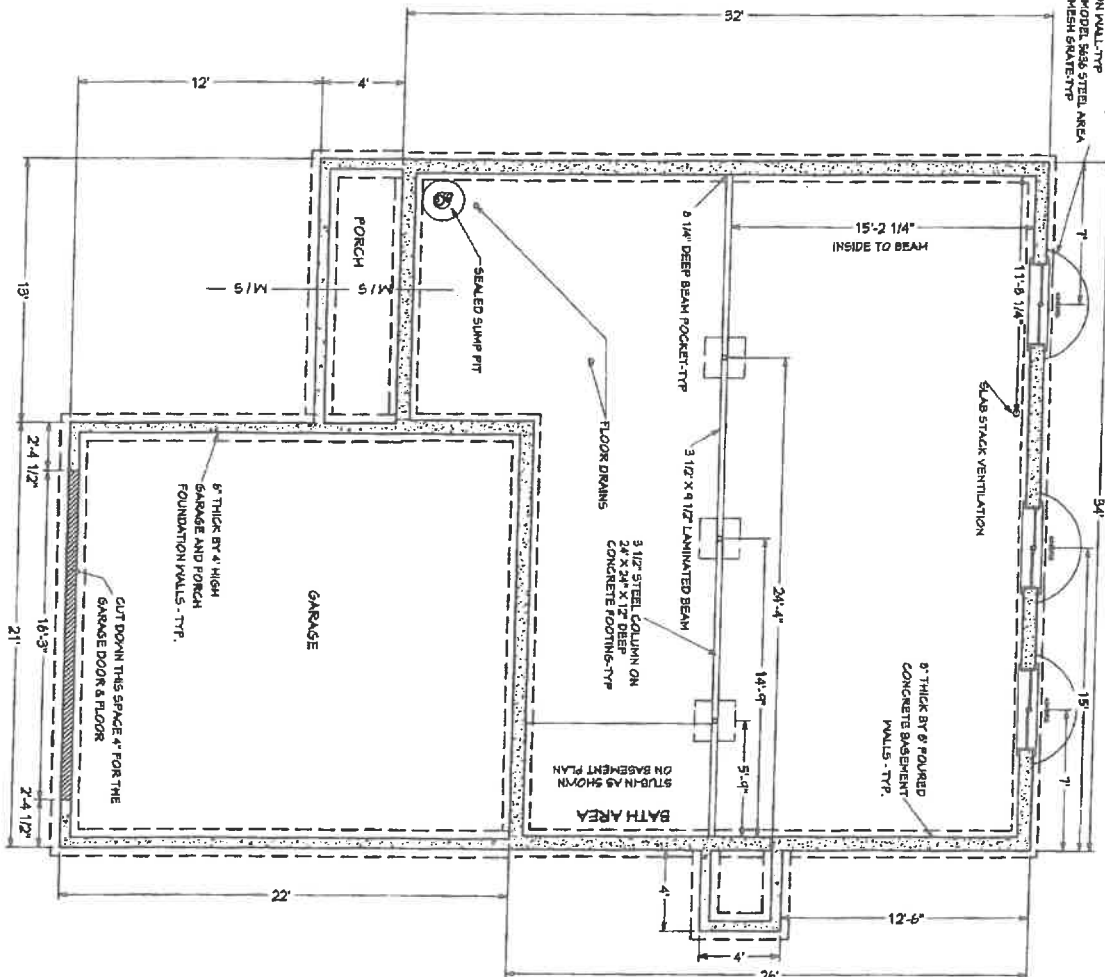

--FOUNDATION PLAN--

--STAIR DETAIL--

102" RISE
117" RUN
RISE HEIGHT 7 7/8"
# OF RISES- 13
TREAD DEPTH 9 3/4"
# OF TREADS- 12

PAGE SCALE: 1/4" = 1'  
 4 OF 6 UNLESS NOTED

DRAWN BY: J. ROTH

DATE 3/8/20

APPROVED

HABITAT FOR HUMANITY  
 GREATER FOX CITIES AREA

MODEL # 3448-4R

1821 W PACKARD STREET  
 APPLETON



PAGE 5 OF 6  
 SCALE: 1/4" = 1'  
 UNLESS NOTED  
 DRAWN BY: J. ROTH


DATE 3/8/20  
 APPROVED

HABITAT FOR HUMANITY  
 GREATER FOX CITIES AREA


MODEL # 3448-4R

1821 W PACKARD STREET  
 APPLETON

--FIRST FLOOR--

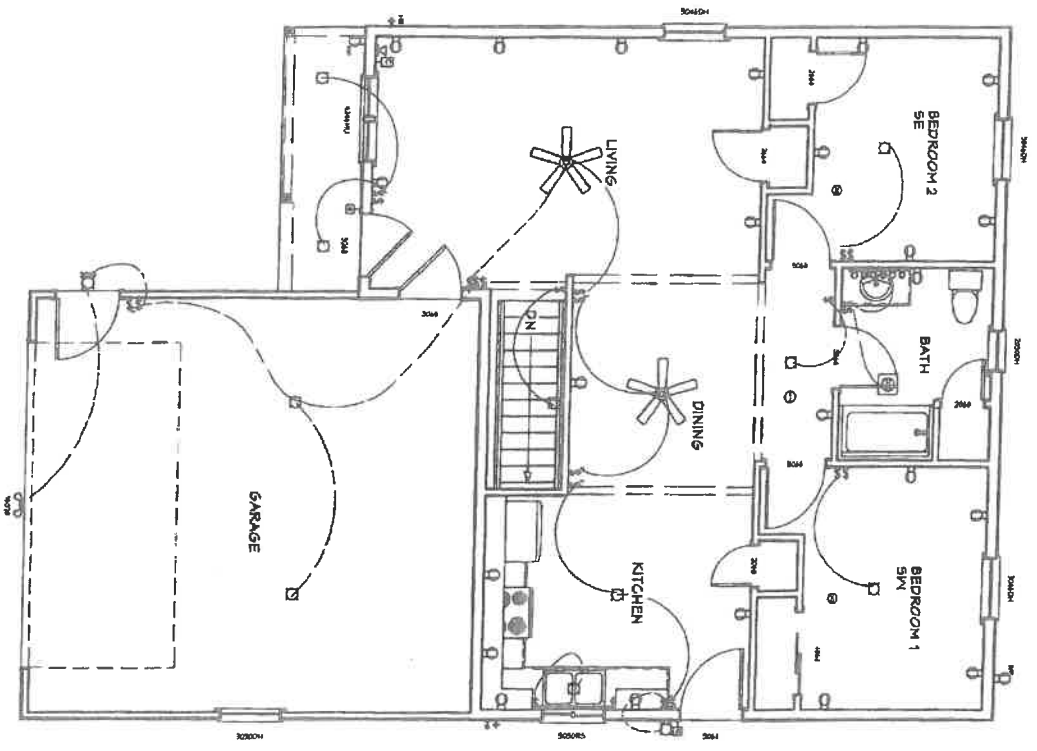


--ELECTRICAL PLAN--

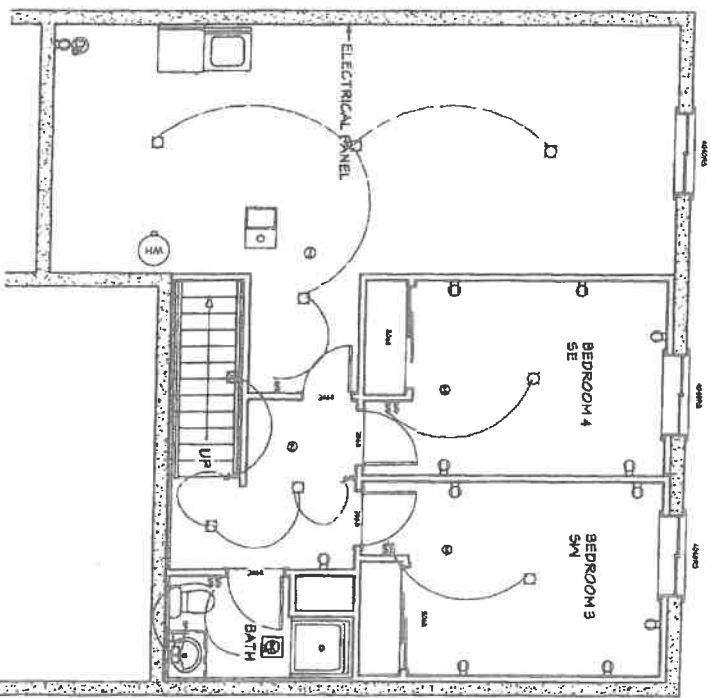


--BASEMENT--

--OPTIONS LIST--

ELECTRIC STOVE
DISHWASHER

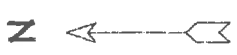

59'

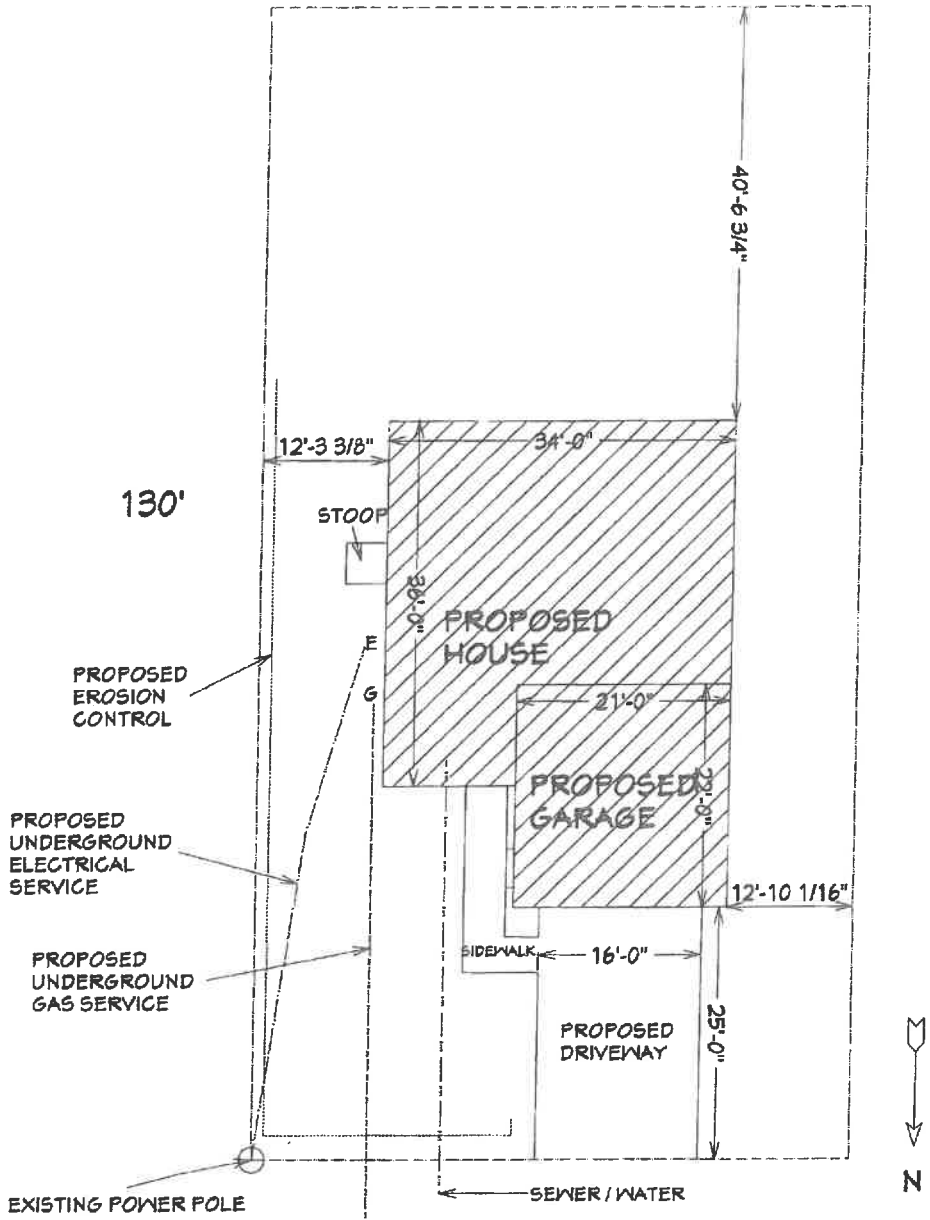

1821 W PACKARD STREET - APPLETON

--PLOT PLAN--  
SCALE: 1/8" = 1'